


Nevada & Eighth St. Bikeway Final Approved

- First St to Fourth St & Linden St to Water St

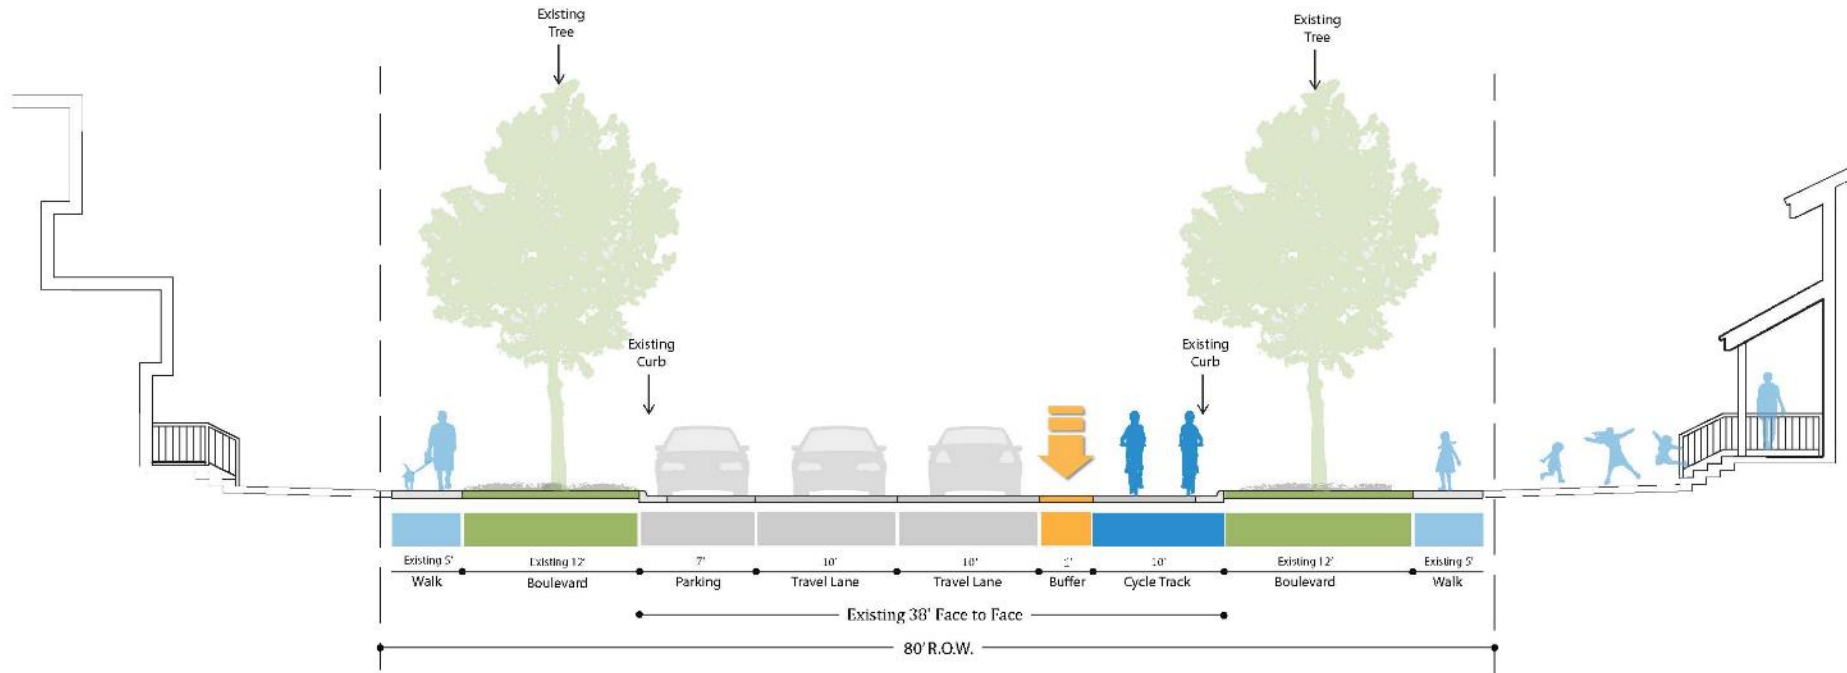

38' F-F ON-STREET CYCLE TRACK

*MINIMUM CYCLE TRACK BUFFER (3') NOT MET

1/21/20