


# Second Street Bikeway Final Approved

College St. to Oak St.

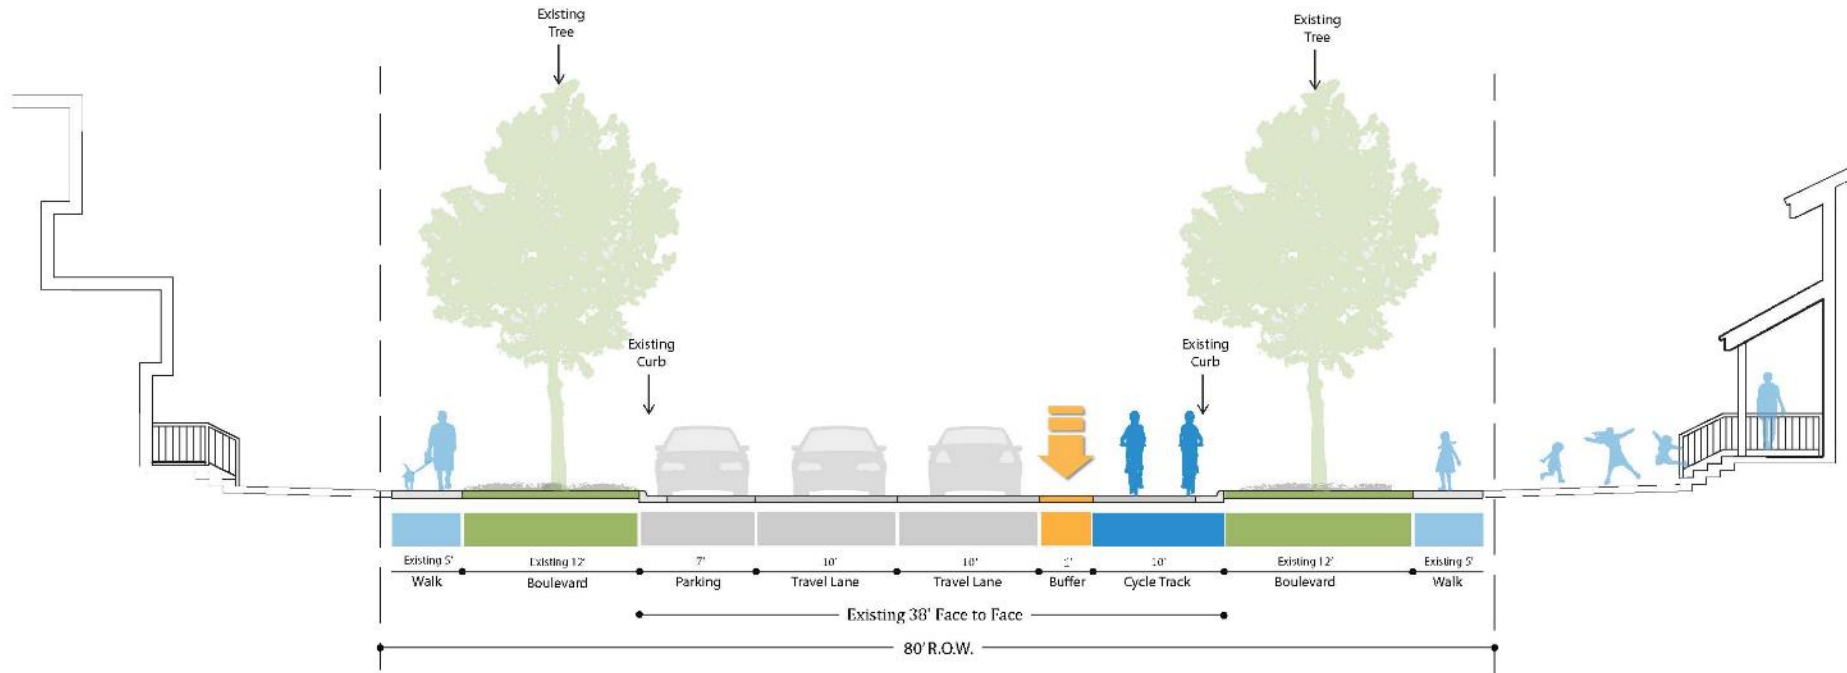

**38' F-F ON-STREET CYCLE TRACK**

\*MINIMUM CYCLE TRACK BUFFER (3') NOT MET

1/21/20